


# CHAIN DRAIN SECTION

***hertalan***  
the waterproof solution

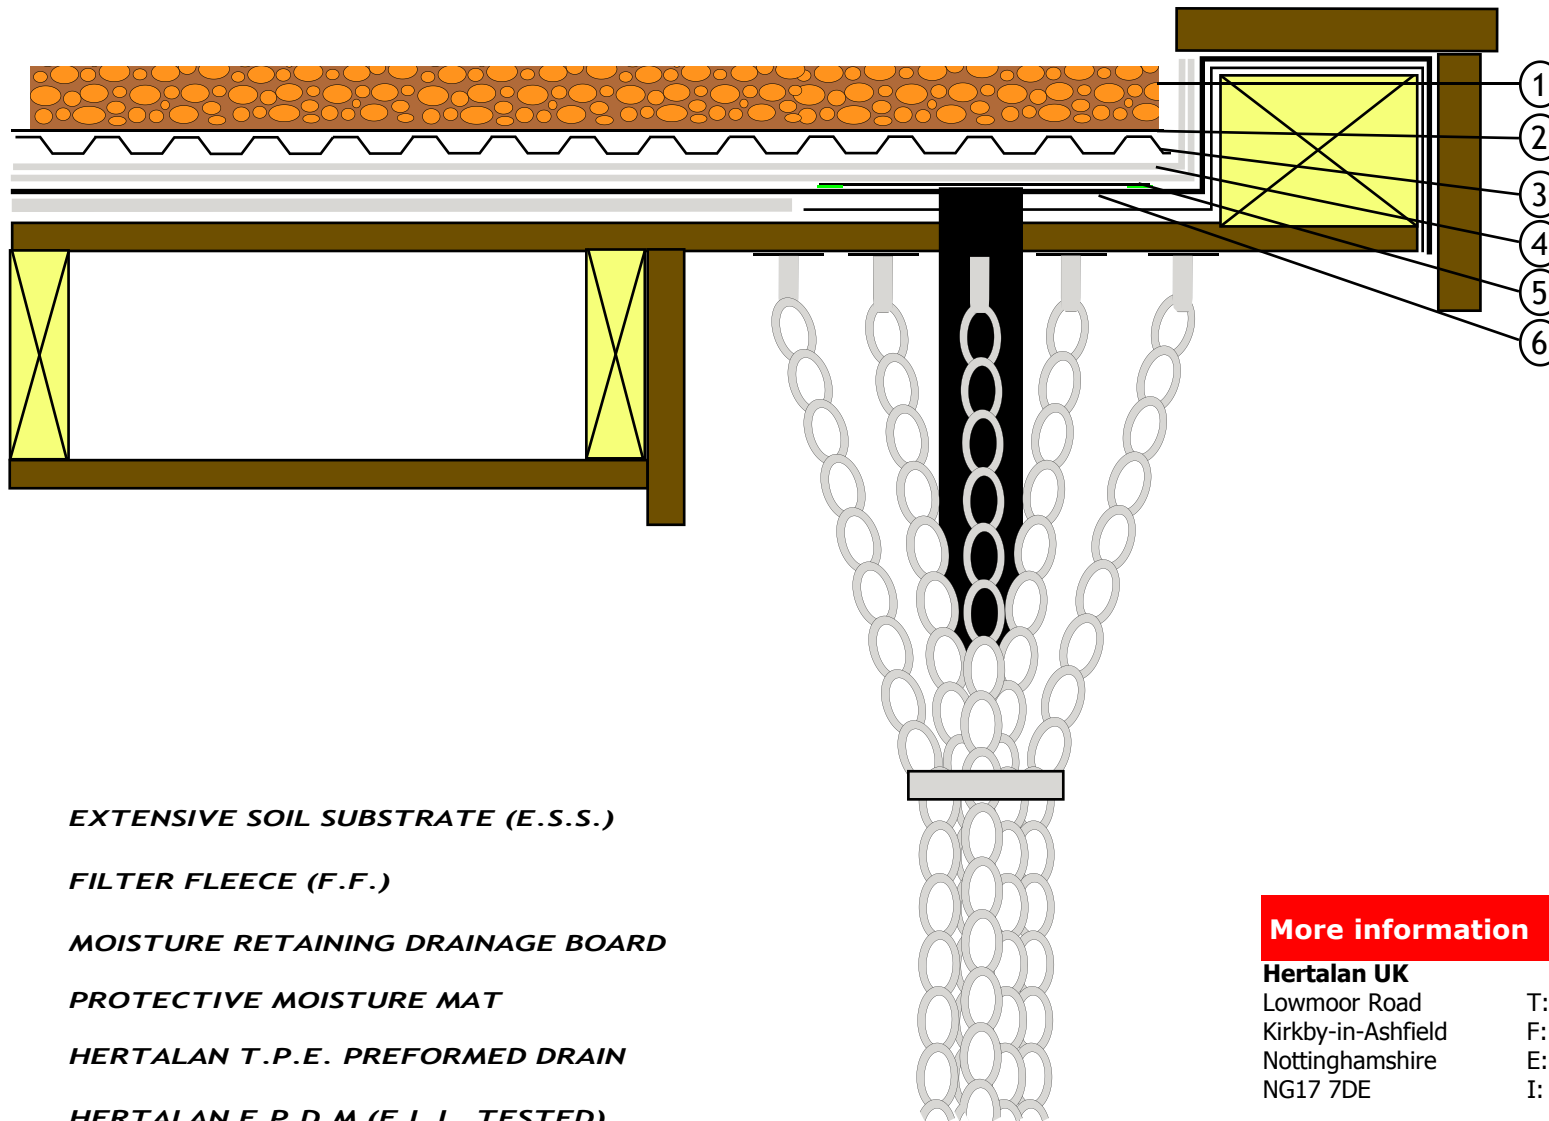

## KEY:

1. EXTENSIVE SOIL SUBSTRATE (E.S.S.)
2. FILTER FLEECE (F.F.)
3. MOISTURE RETAINING DRAINAGE BOARD
4. PROTECTIVE MOISTURE MAT
5. HERTALAN T.P.E. PREFORMED DRAIN
6. HERTALAN E.P.D.M (F.L.L. TESTED)

## More information

### Hertalan UK

Lowmoor Road  
Kirkby-in-Ashfield  
Nottinghamshire  
NG17 7DE

T: 01623 721 500  
F: 01623 721 700  
E: info@hertalan.co.uk  
I: www.hertalan.co.uk