


CHAIN DRAIN SECTION

hertalan
the waterproof solution

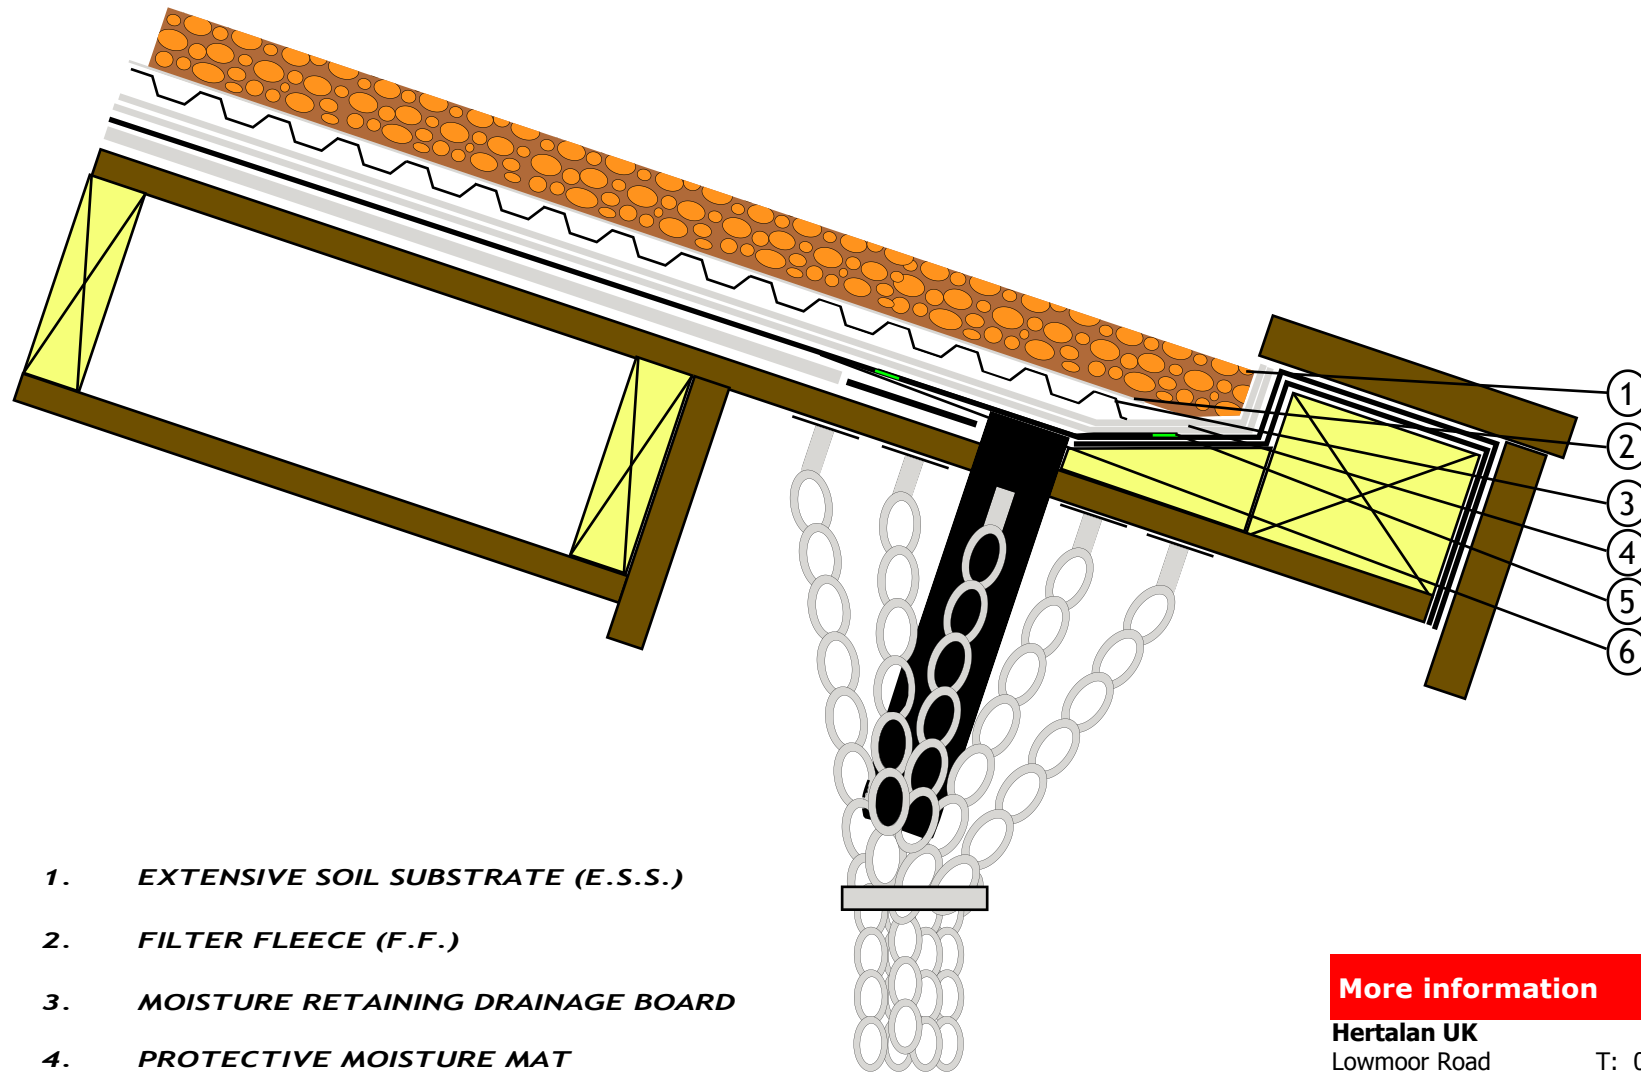

KEY:

1. EXTENSIVE SOIL SUBSTRATE (E.S.S.)
2. FILTER FLEECE (F.F.)
3. MOISTURE RETAINING DRAINAGE BOARD
4. PROTECTIVE MOISTURE MAT
5. HERTALAN T.P.E. PREFORMED DRAIN
6. HERTALAN E.P.D.M (F.L.L. TESTED)

More information

Hertalan UK

Lowmoor Road
Kirkby-in-Ashfield
Nottinghamshire
NG17 7DE

T: 01623 721 500
F: 01623 721 700
E: info@hertalan.co.uk
I: www.hertalan.co.uk